


NOTE :-

THIS DRG. IS THE SOLE PROPERTY OF ADS AND IS NOT TO BE REPRODUCED COPIED OR HANDED OVER TO A THIRD PARTY OR USED FOR ANY PURPOSE OTHER THAN THAT FOR WHICH IT HAS BEEN LOANED.

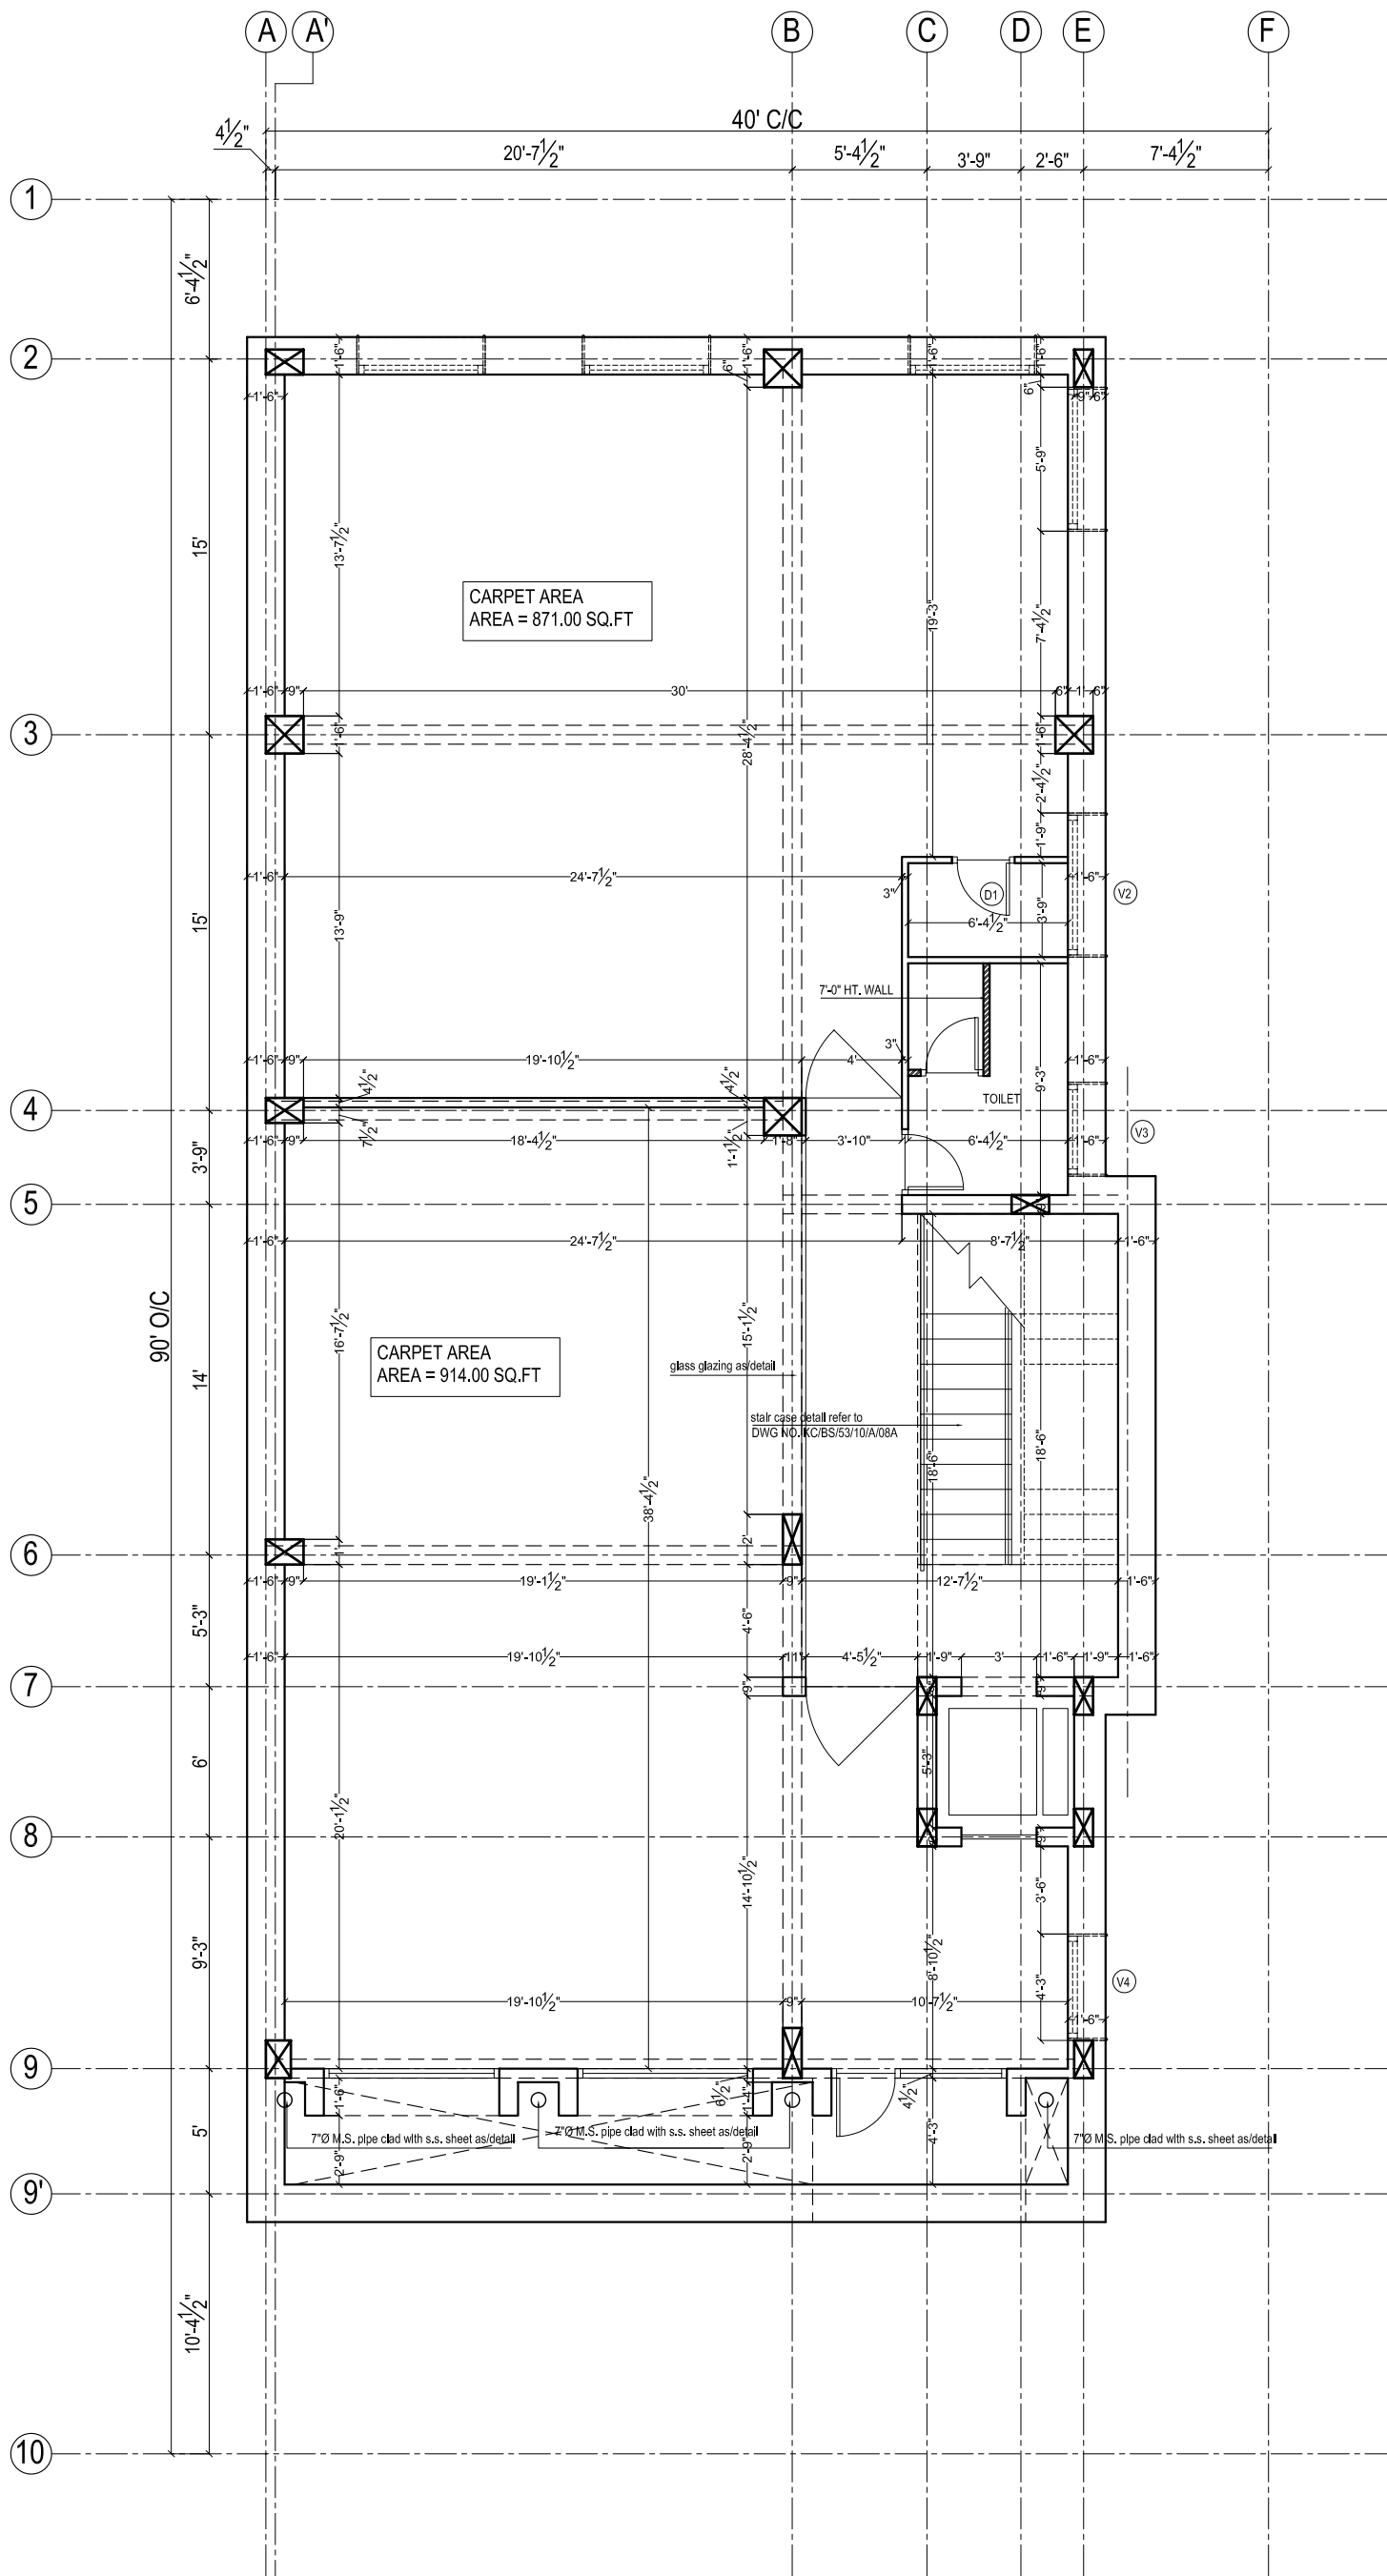

| NO. | DATE | DESCRIPTION |
|-----|------|-------------|
| 1. | | |

REVISIONS

PROJECT TITLE:
PROPOSED COMMERCIAL COMPLEX
 AT PLOT NO. _____ GOPAL PURA, JAIPUR.

CLIENT:
MR. KASLIWAL

ARCHITECT:
ADS ARCHITECTURAL DESIGN & SERVICES
 K-102-A KISAN NAGAR, JANPATH SHYAM NAGAR
 Ph.: 0141-4013343
 e-mail: adsdesign07@yahoo.co.in

DRG. TITLE:
BASEMENT FLOOR PLAN

CHKD BY:
 LOKESH JOSHI

DRN BY:
 M. JANGID

FILE NAME:
 MONU/D./MR.KASLIWAL/ BASEMENT

SCALE: N T S DRG.No. ARCH/KC/53/...../10/0A/09

DATE: 13-04-10 NORTH
 ISSU DATE: 