


**NOTE :-**

THIS DRG. IS THE SOLE PROPERTY OF ADS AND IS NOT TO BE REPRODUCED COPIED OR HANDED OVER TO A THIRD PARTY OR USED FOR ANY PURPOSE OTHER THAN THAT FOR WHICH IT HAS BEEN LOANED.

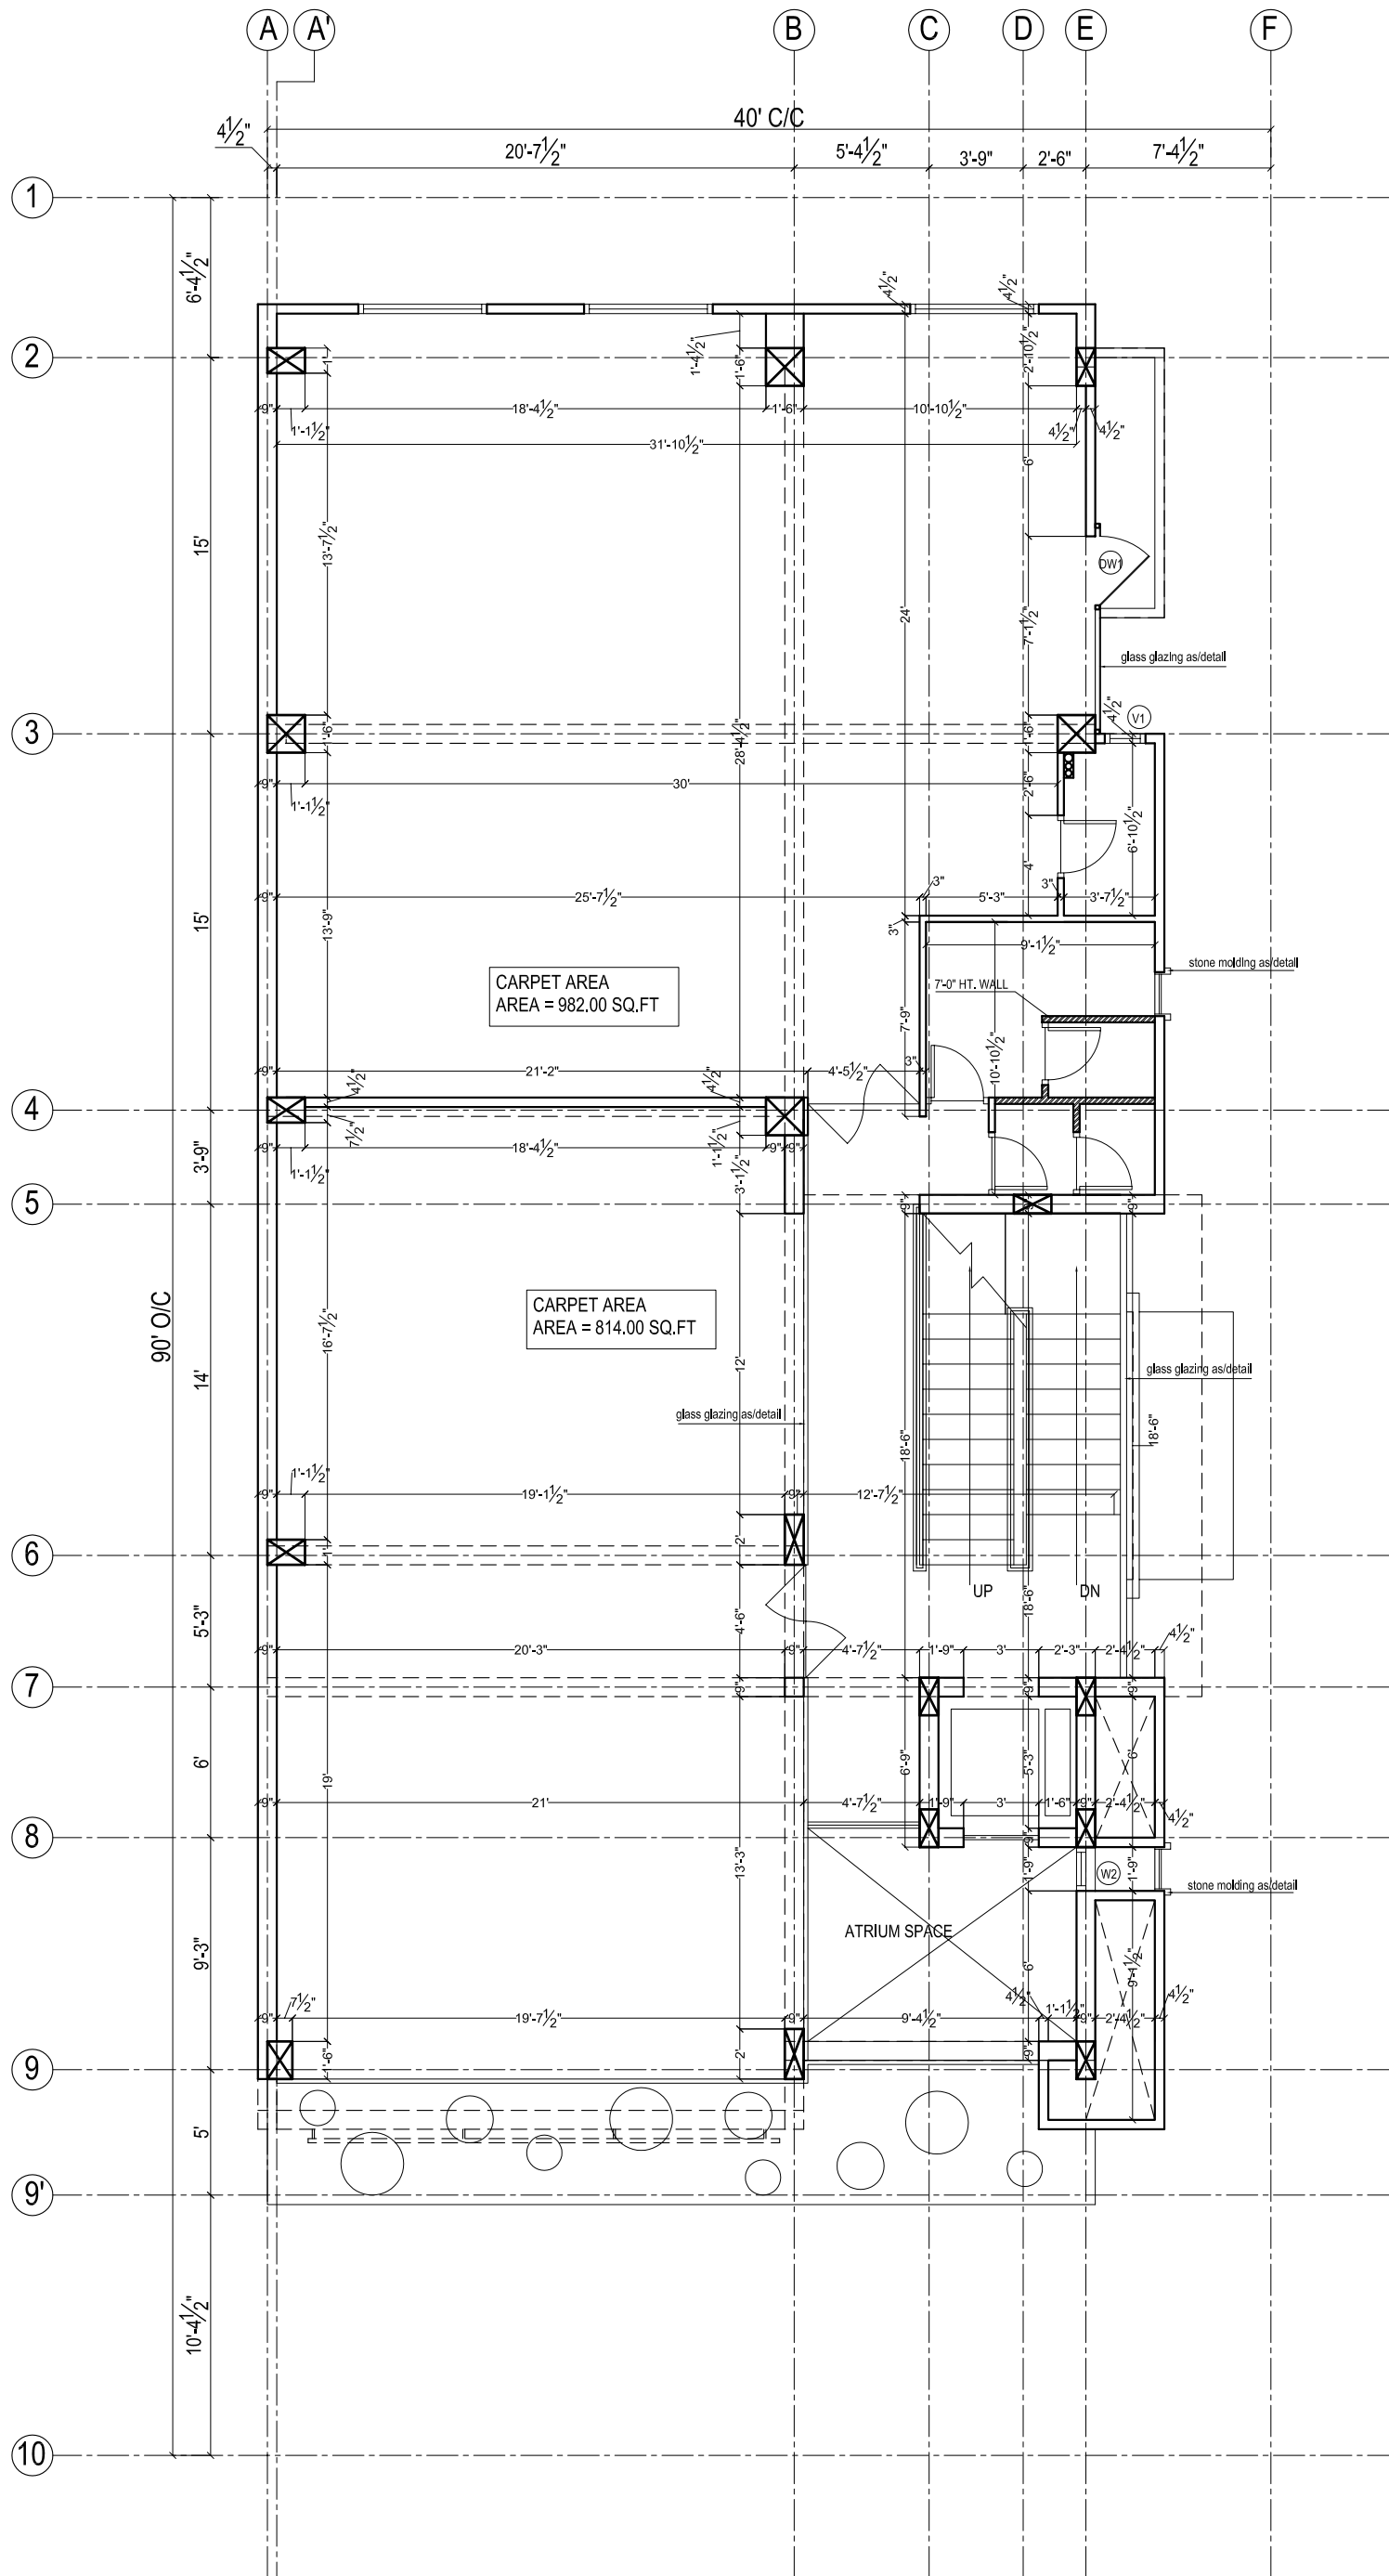

1.		
NO.	DATE	DESCRIPTION
<b>REVISIONS</b>		
PROJECT TITLE:		
<b>PROPOSED COMMERCIAL COMPLEX</b>		
AT PLOT NO. _____ GOPAL PURA, JAIPUR.		
CLIENT:		
<b>MR. KASLIWAL</b>		
ARCHITECT:	<b>ARCHITECTURAL DESIGN &amp; SERVICES</b>	
<b>ADS</b>	K-102-A KISAN NAGAR, JANPATH SHYAM NAGAR	
	Ph.: 0141-4013343	
	e-mail: adsdesign07@yahoo.co.in	
DRG. TITLE:		
<b>FIRST FLOOR PLAN</b>		
CHKD BY:		
LOKESH JOSHI		
DRN BY:		
M. JANGID		
FILE NAME:		
SURESH/E/MR.KASLIWAL/FIRST FLOOR		
SCALE:	DRG.No.	
N T S	ARCH/KC/FF/53/10/C	
DATE:	NORTH	
13-04-10	ISSU DATE:	
	SHEET NO.	
	<b>13C</b>	