


NOTE :-
 THIS DRG. IS THE SOLE PROPERTY OF ADS AND IS NOT TO BE REPRODUCED COPIED OR HANDED OVER TO A THIRD PARTY OR USED FOR ANY PURPOSE OTHER THAN THAT FOR WHICH IT HAS BEEN LOANED.

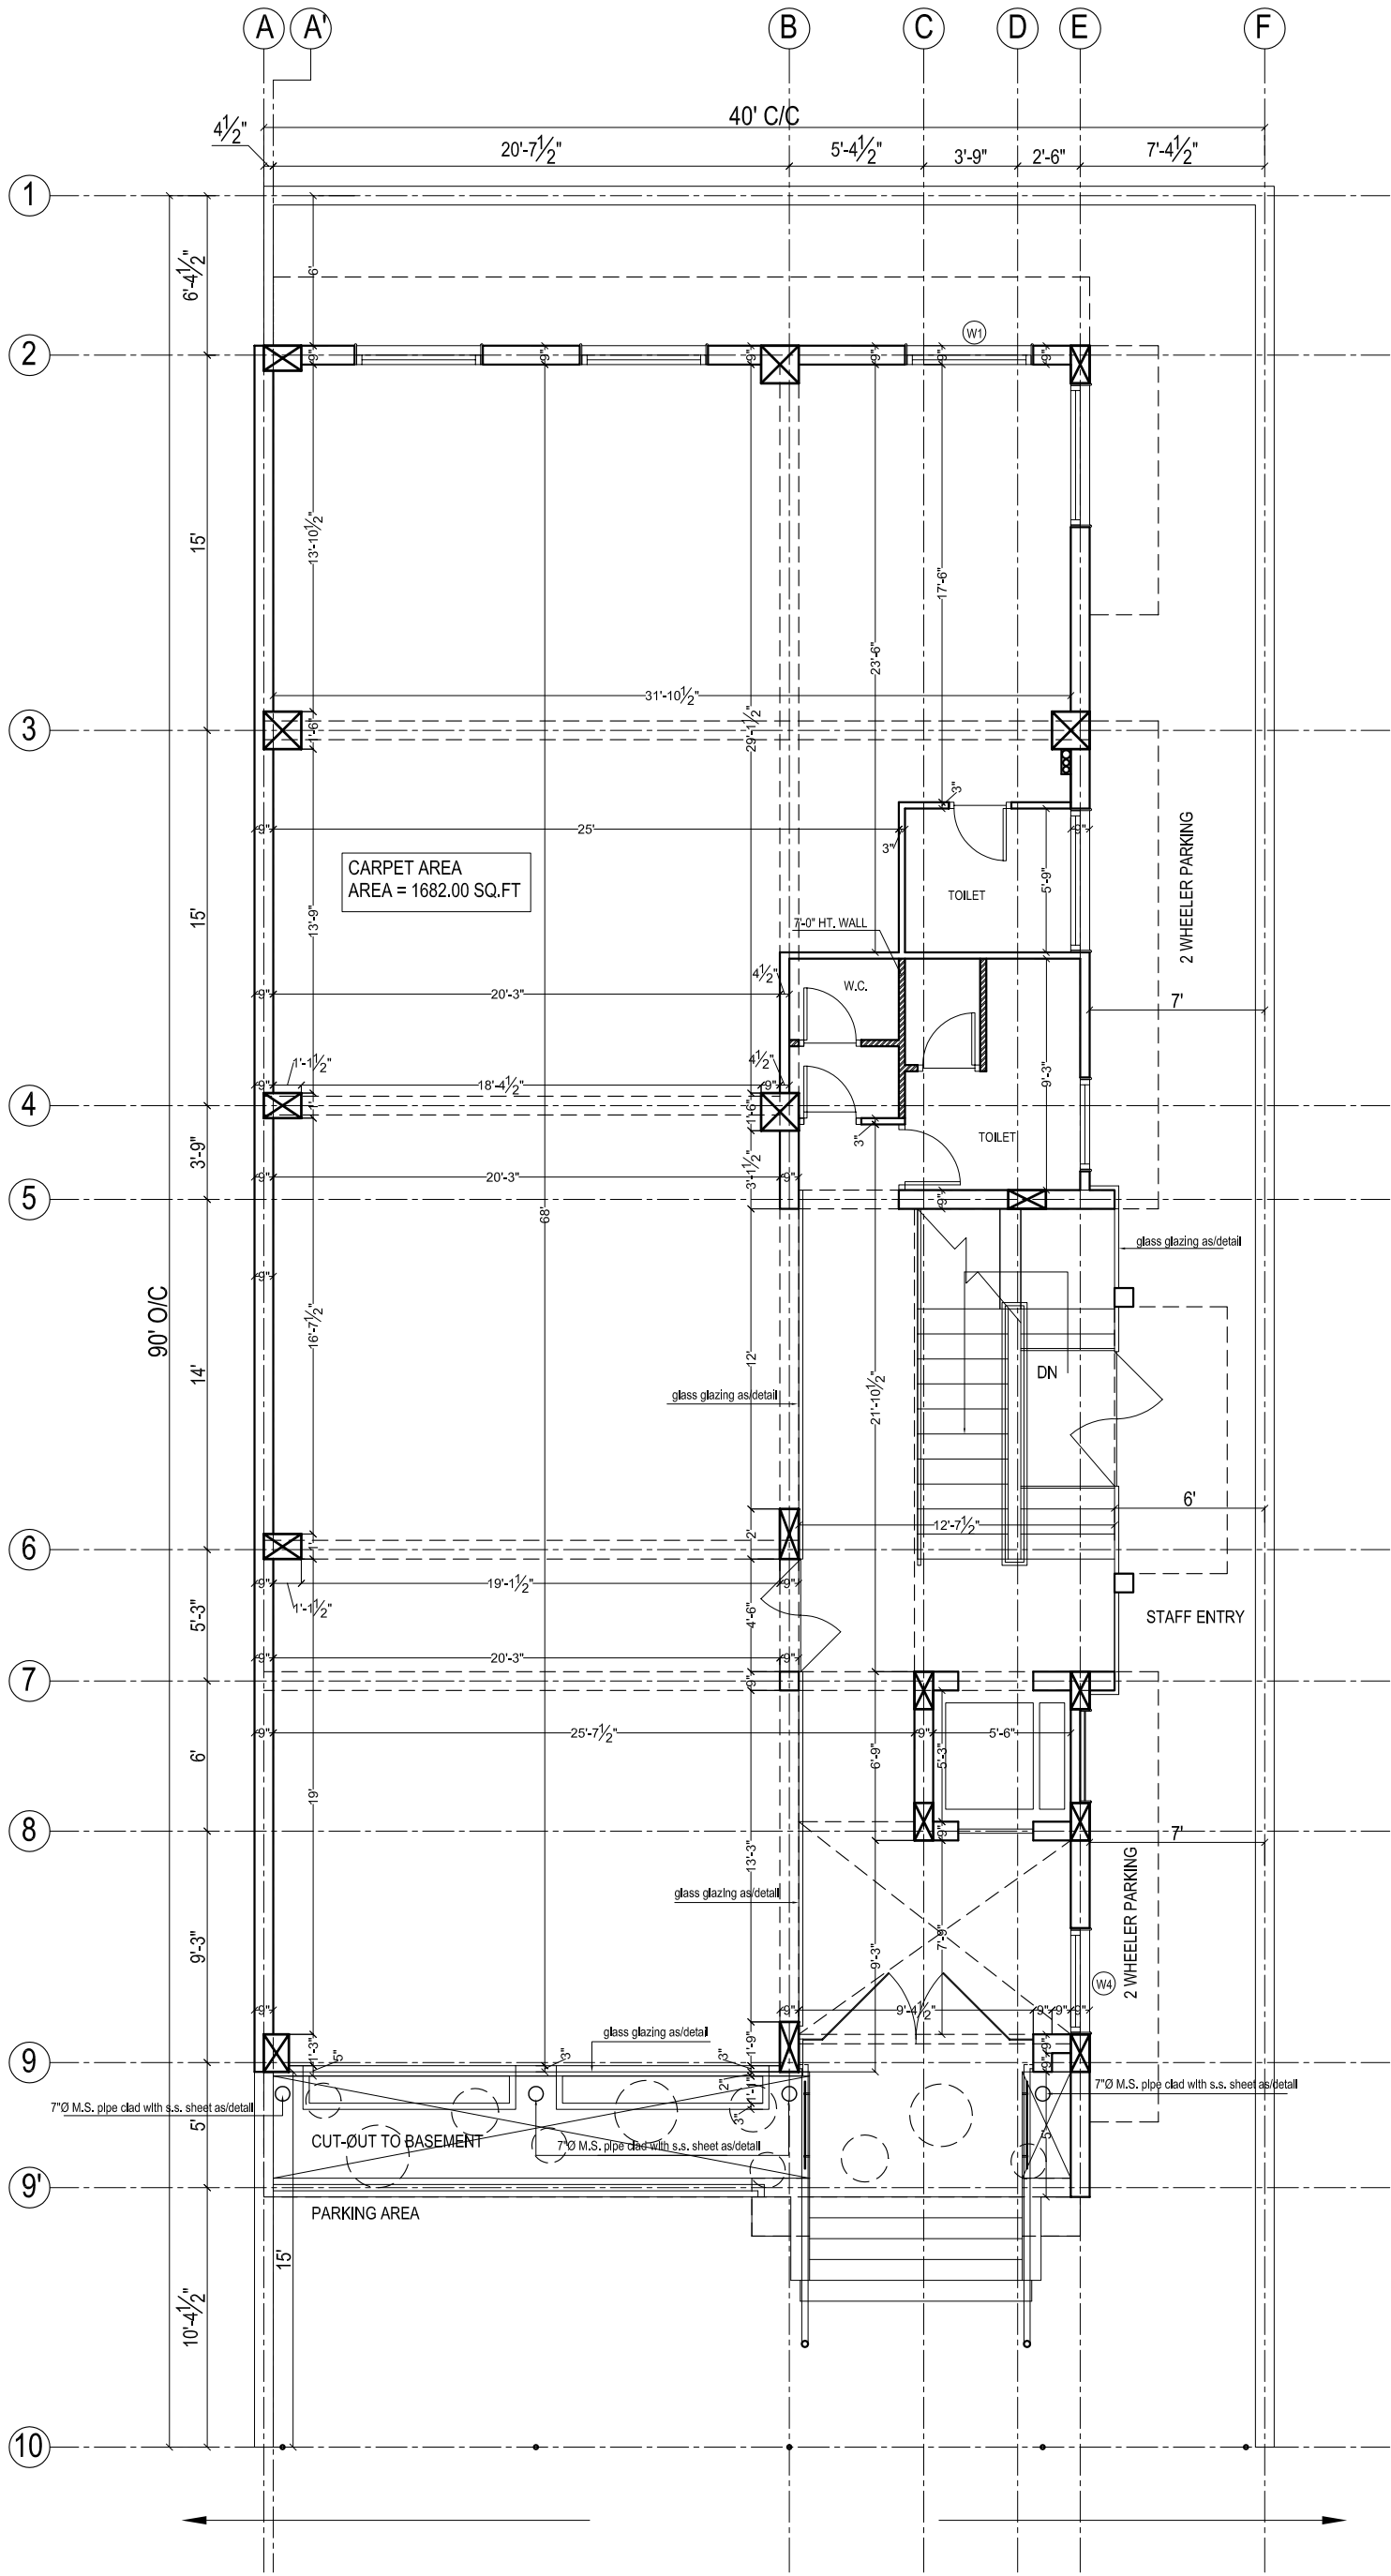

NO.	DATE	DESCRIPTION
1.		

REVISIONS

PROJECT TITLE:
PROPOSED COMMERCIAL COMPLEX
 AT PLOT NO. _____ GOPAL PURA, JAIPUR.

CLIENT:
MR. KASLIWAL

ARCHITECT:
ADS **ARCHITECTURAL DESIGN & SERVICES**
 K-102-A KISAN NAGAR, JANPATH SHYAM NAGAR
 Ph.: 0141-4013343
 e-mail: adsdesign07@yahoo.co.in

DRG. TITLE:
GROUND FLOOR PLAN

CHKD BY:
 LOKESH JOSHI

DRN BY:
 M.JANGID

FILE NAME:
 MONU/D./MR.KASLIWAL/GROUND FLOOR

SCALE:
 N T S

DRG.No.
 ARCH/KC/53/...../10/0B/09

DATE:
 13-04-10

NORTH

