


NOTE :-

THIS DRG. IS THE SOLE PROPERTY OF ADS AND IS NOT TO BE REPRODUCED, COPIED OR HANDED OVER TO A THIRD PARTY OR USED FOR ANY PURPOSE OTHER THAN THAT FOR WHICH IT HAS BEEN LOANED.

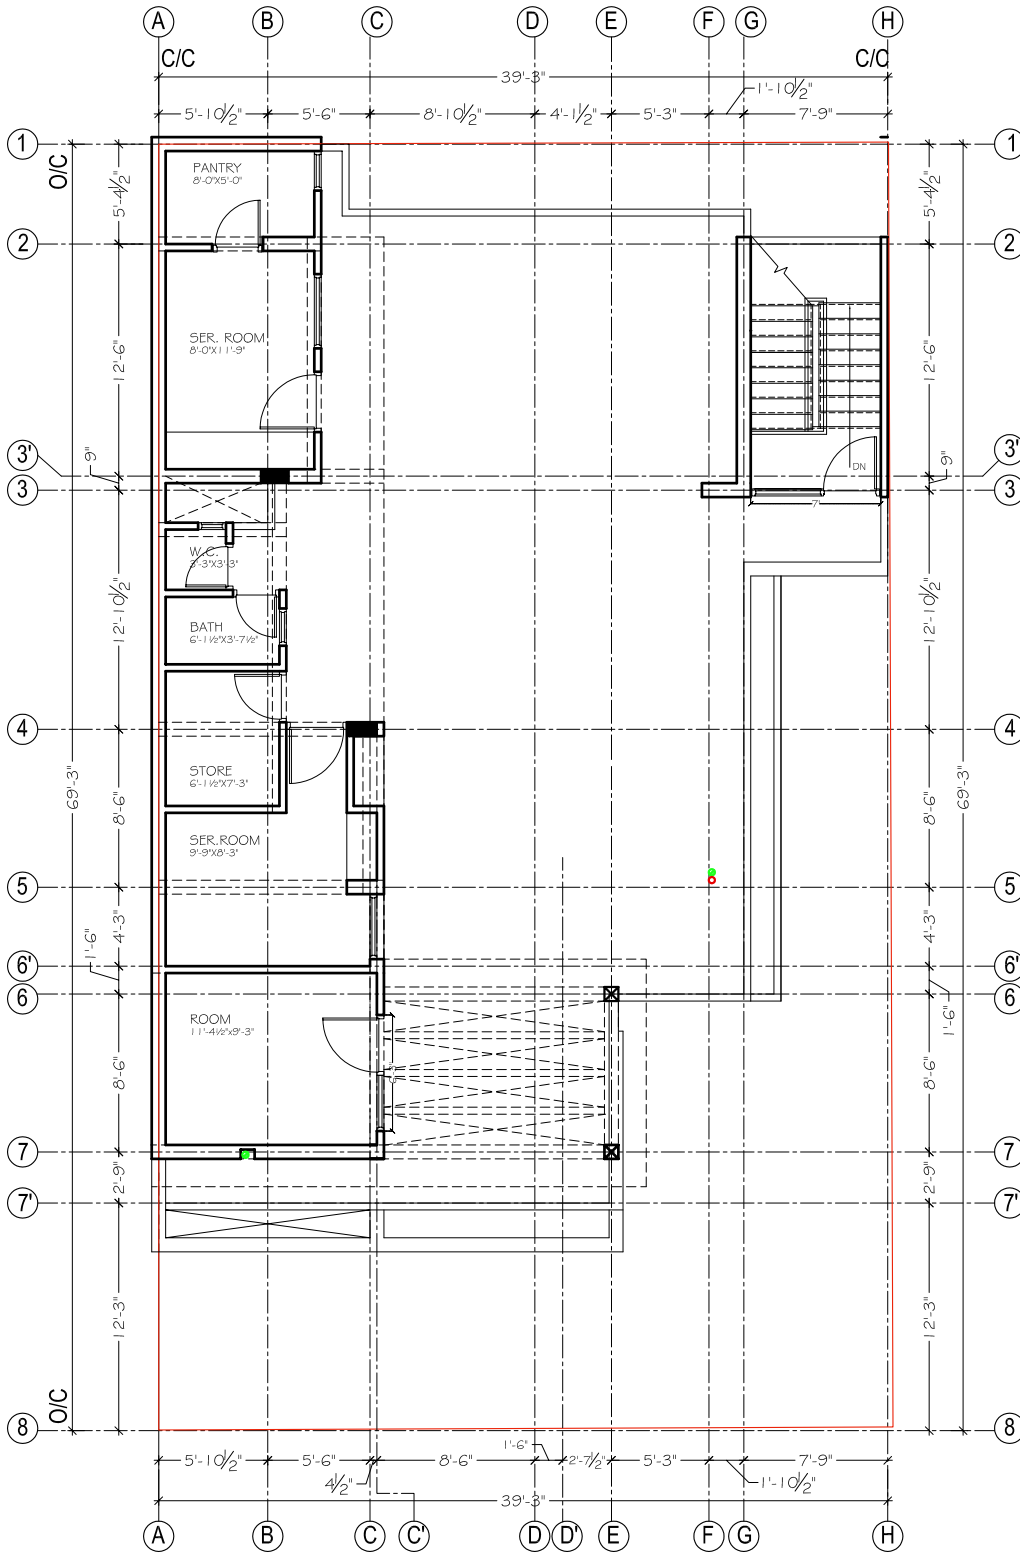

NO.	DATE	DESCRIPTION

REVISIONS

PROJECT TITLE:
PROPOSED RESIDENCE AT.
 PLOT NO. — MALVIYA NAGAR, JAIPUR.

CLIENT:
MR. NIRMAL JAIN

ARCHITECT:
ADS ARCHITECTURAL DESIGN & SERVICES
 K-102-A KISAN NAGAR, JANPATH
 SHYAM NAGAR
 Ph.: 0141-4013343, 4043343
 e-mail: adsdesign07@yahoo.co.in

DRG. TITLE:
TERRACE FLOOR

CHKD BY:
 LOKESH JOSHI

DRN BY:
 SURESH SINGH

FILE NAME:
 suresh/e/n/nirmal jain/first floor plan

SCALE: NTS	DRG.No. NJ/FFWD/45/11/B
---------------	----------------------------

DATE: 20-01-11	NORTH	SHEET No.
ISSU DATE: 31/03/11		09